




NOTES:  
All dimensions must be checked on site and not scaled from this drawing.

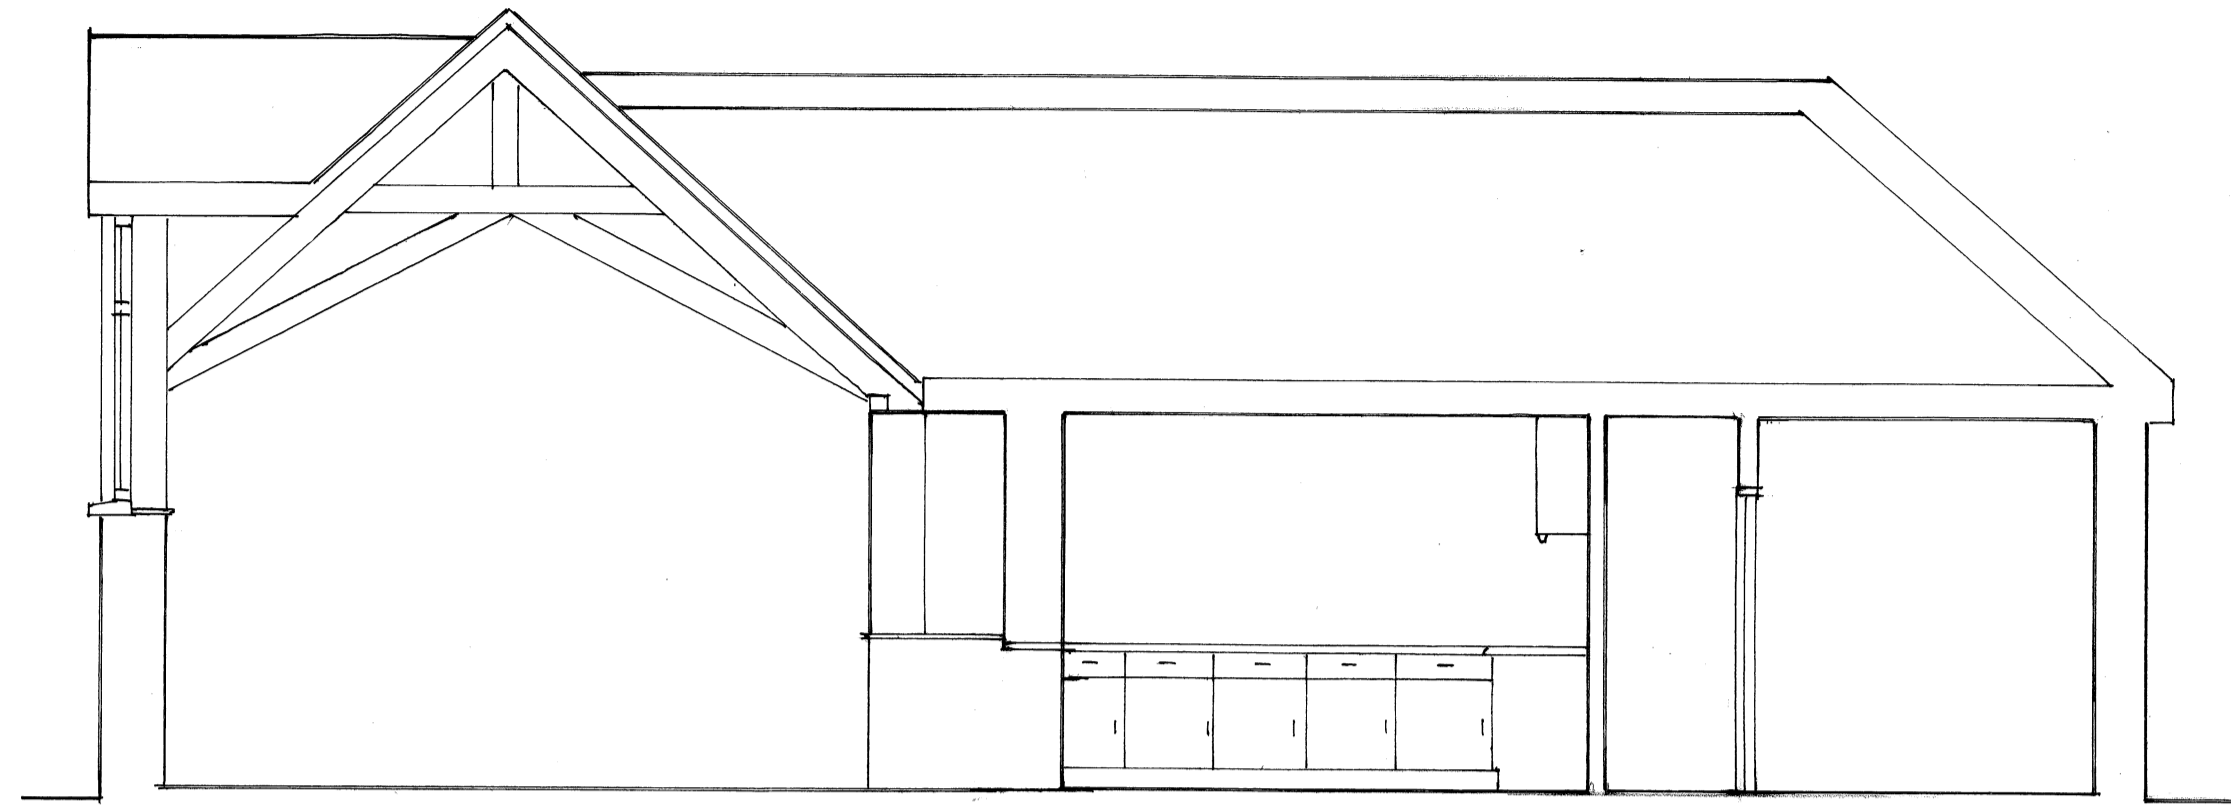


SECTION A - A

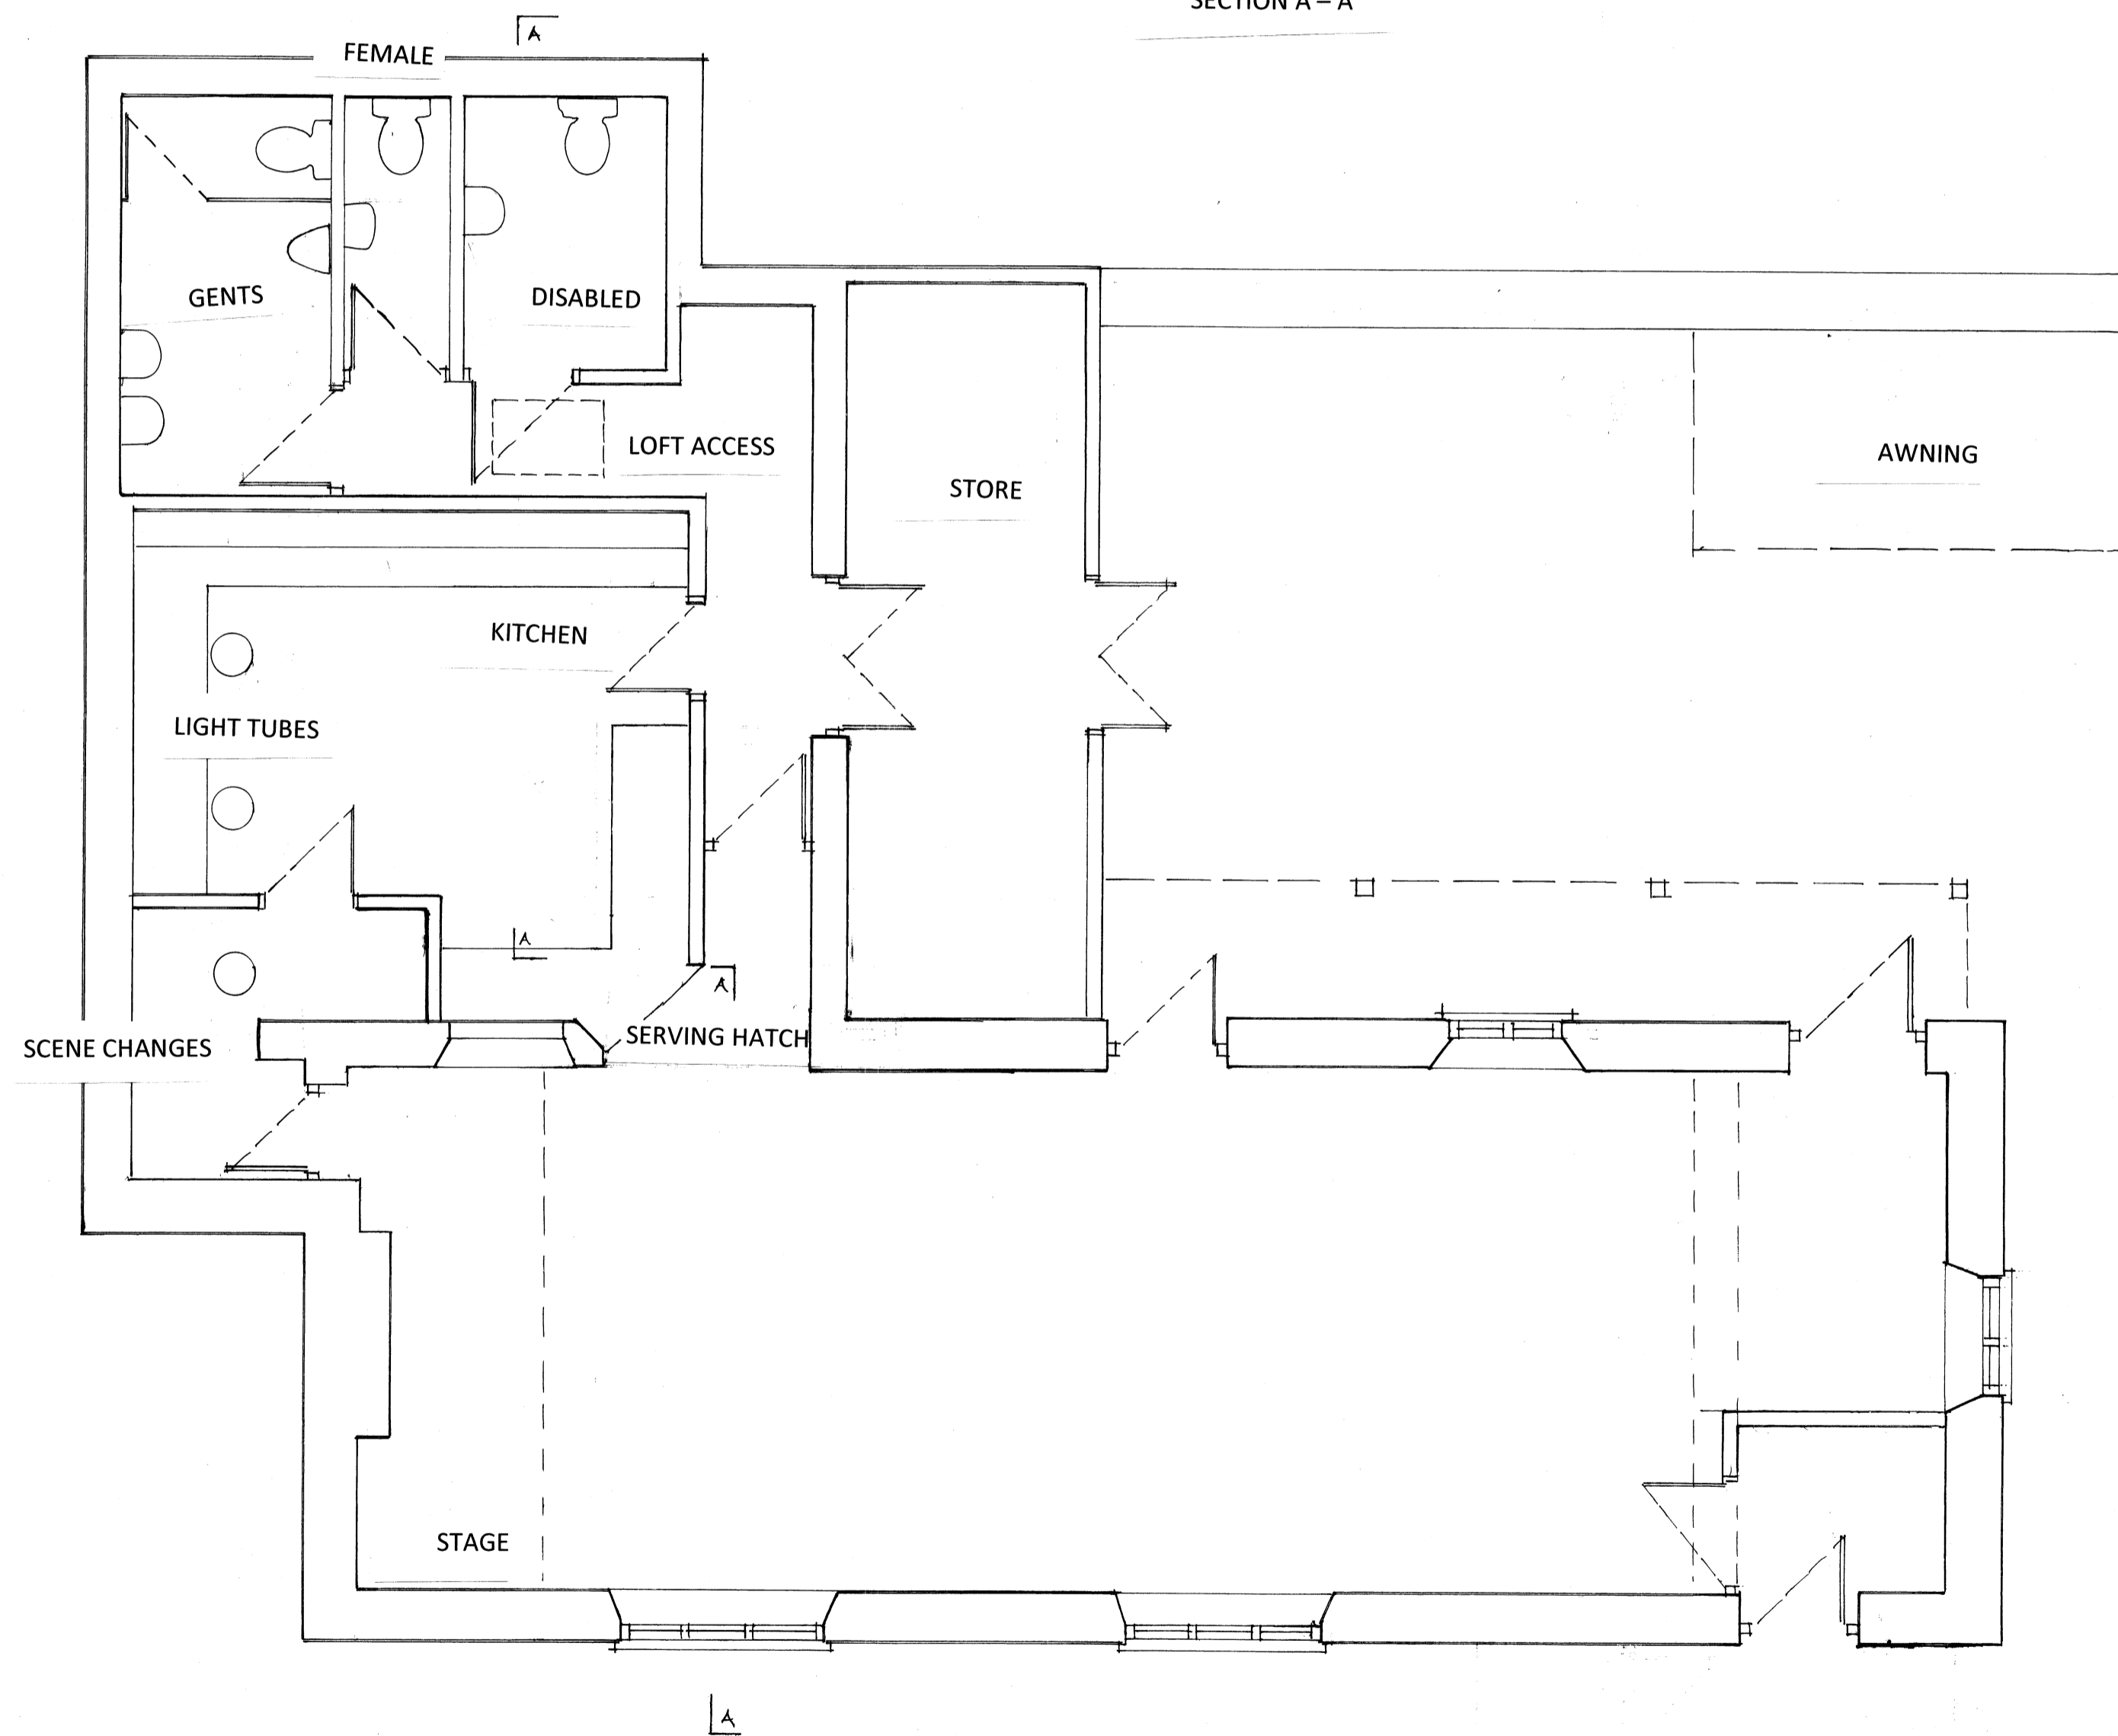

WEST ELEVATION

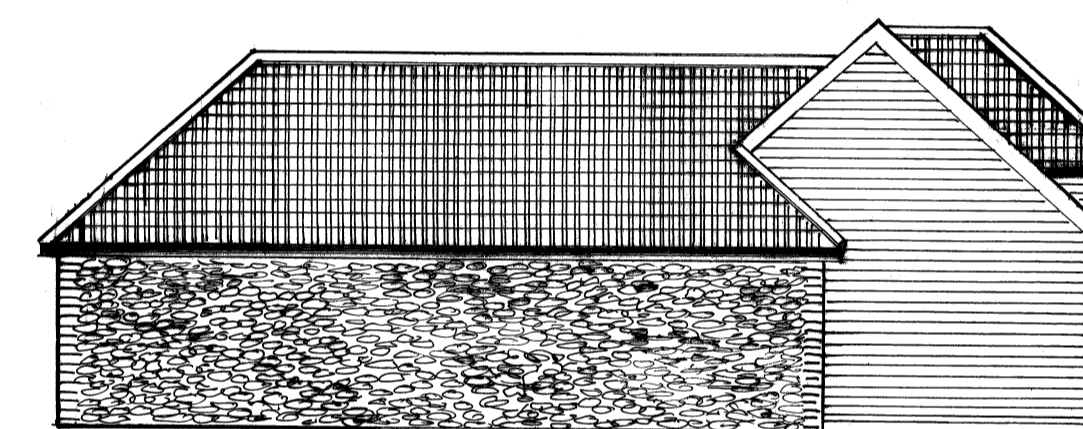

EAST ELEVATION

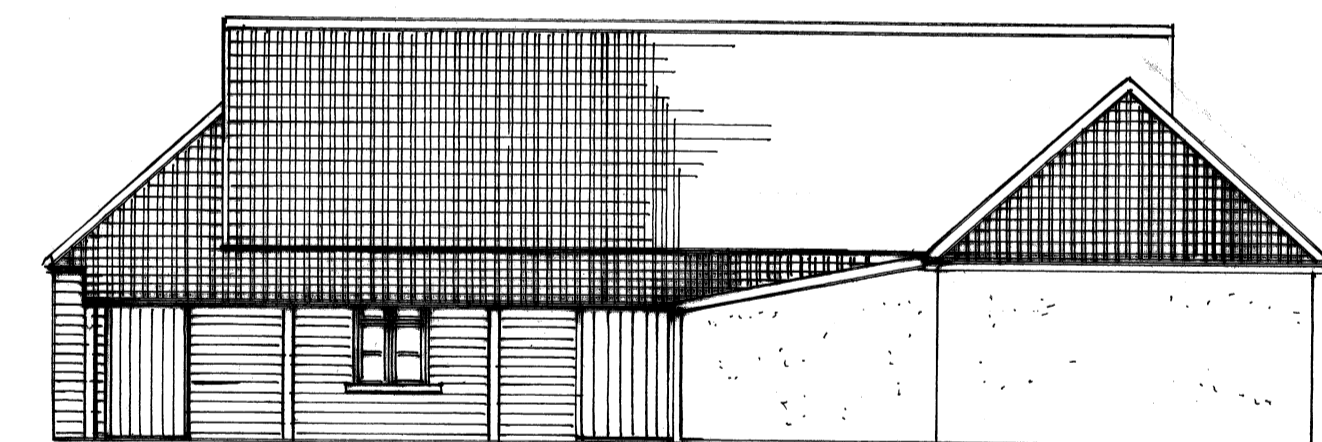

REAR ELEVATION



FRONT ELEVATION

A	Date	Revisions

©copyright

**SHATTOCK ASSOCIATES**  
1 FRIARN LAWN BRIDGWATER  
SOMERSET TA6 3LL  
CHARTERED SURVEYORS 

Client  
THURLOXTON VILLAGE HALL

Job Title  
THURLOXTON VILLAGE HALL  
IMPROVEMENT WORKS

Drawing Title  
AS PROPOSED PLANS & ELEVATIONS

Scale  
1:50 & 1:100

Date JUNE 17 Drawn by MGS

Drg No. 21714/02	Rev. A
---------------------	-----------